



Verdieping Bouwnummer

A	13 dertiende verdieping	184
B	10 tiende verdieping	266


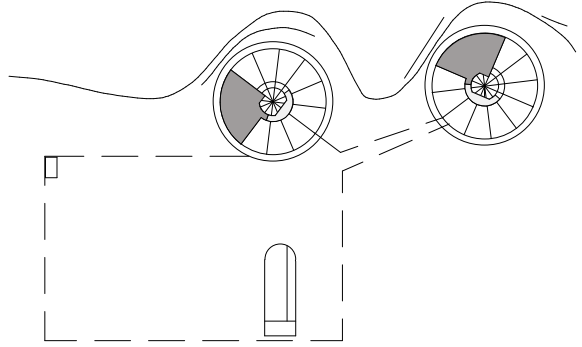


scale: 1 : 80

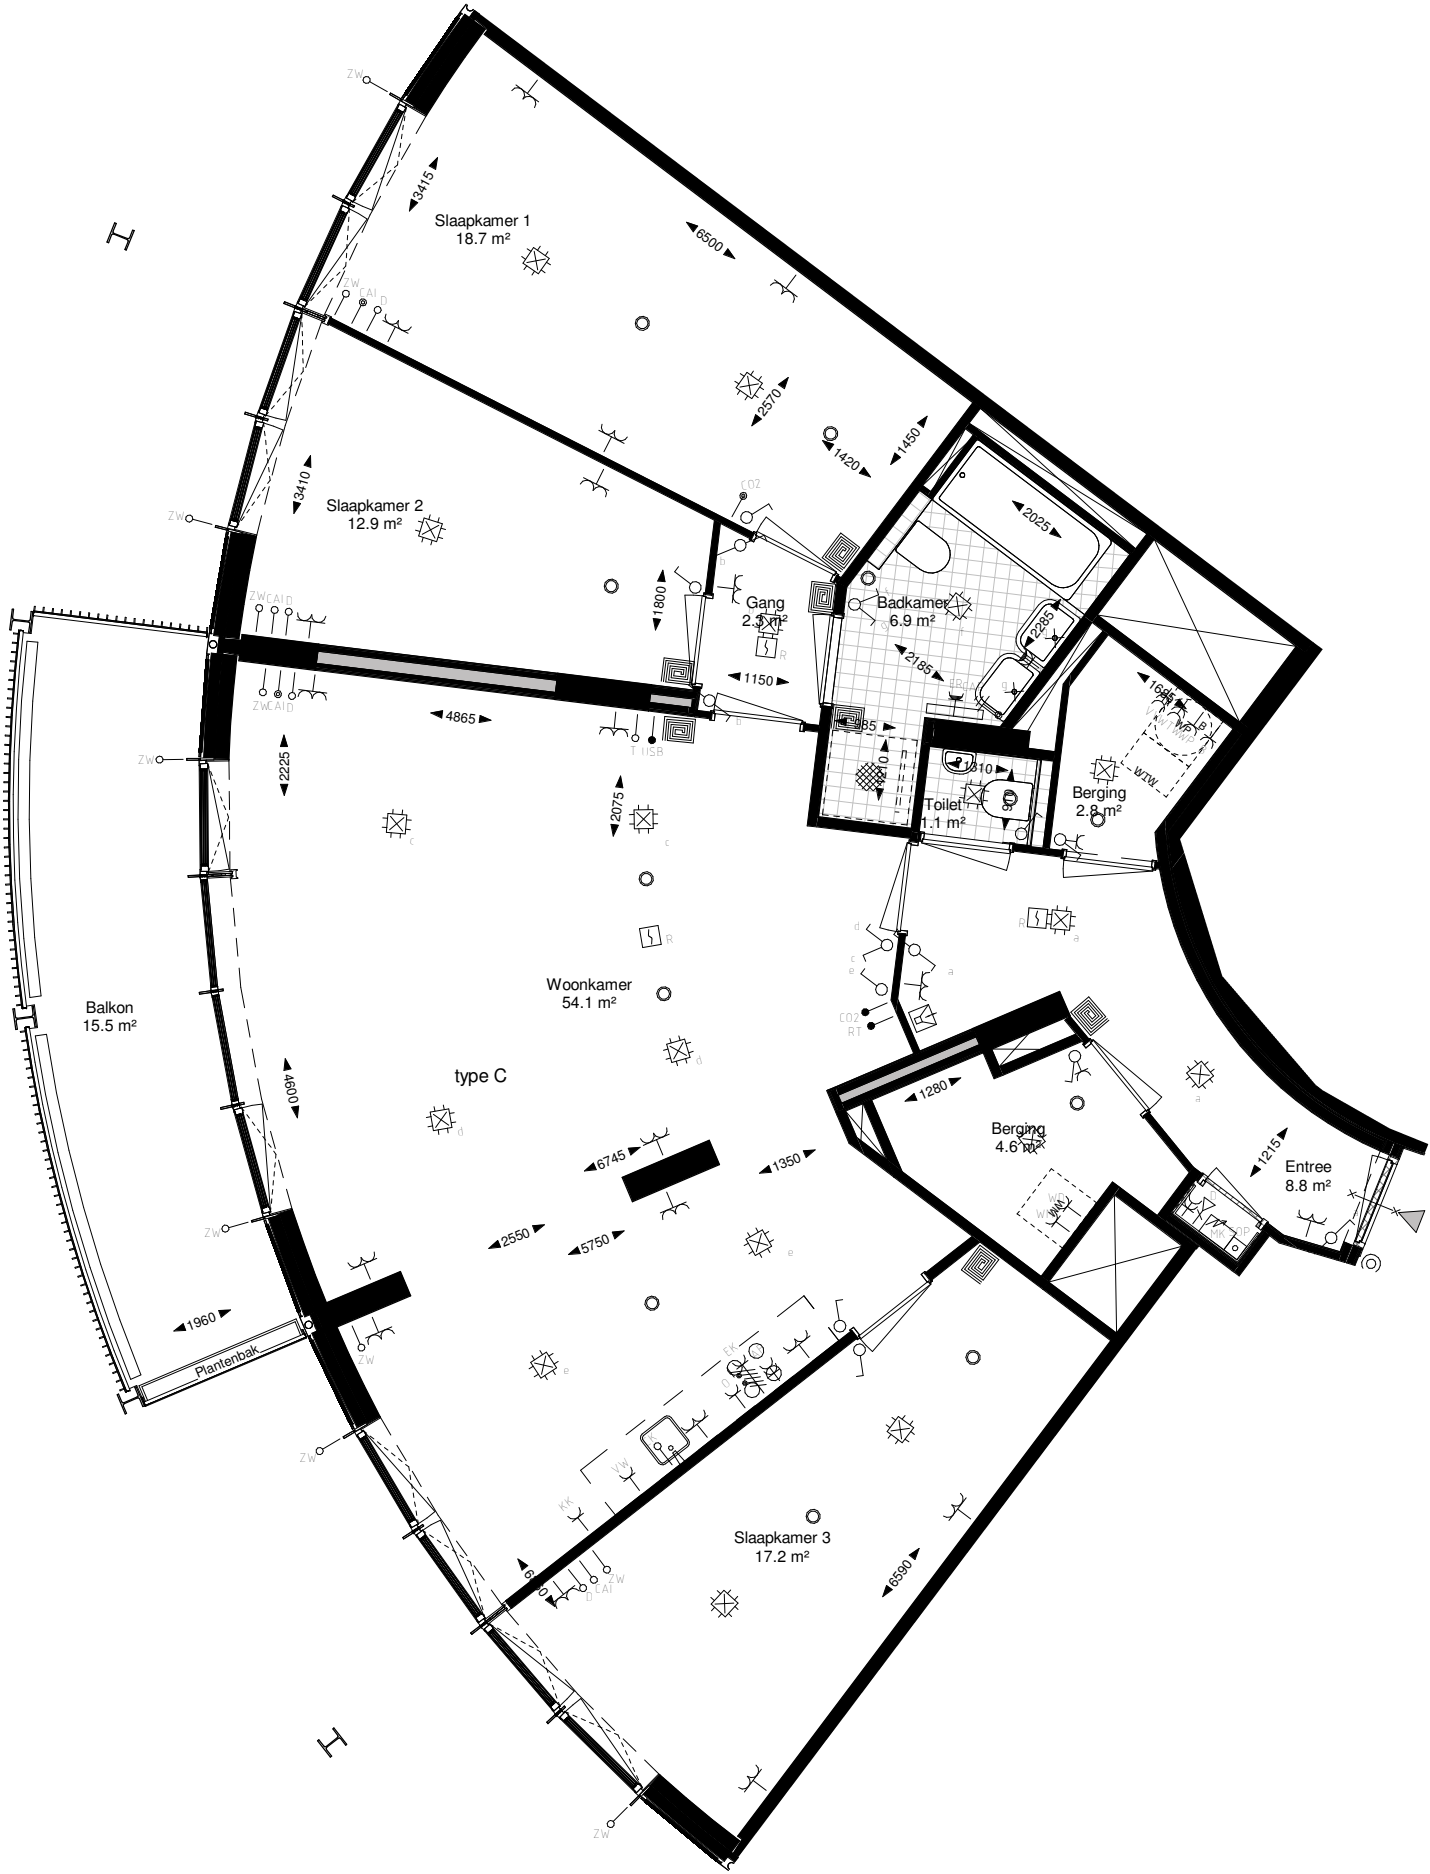

Verdieping Bouwnummer

A
07 zevende verdieping 148

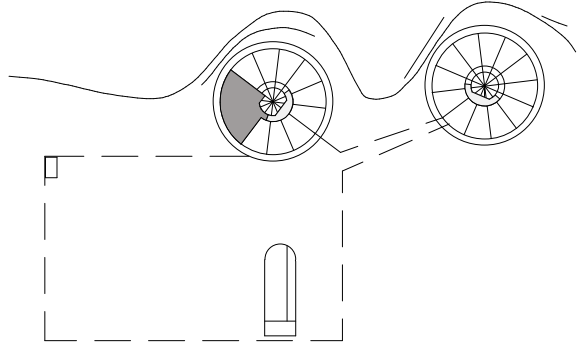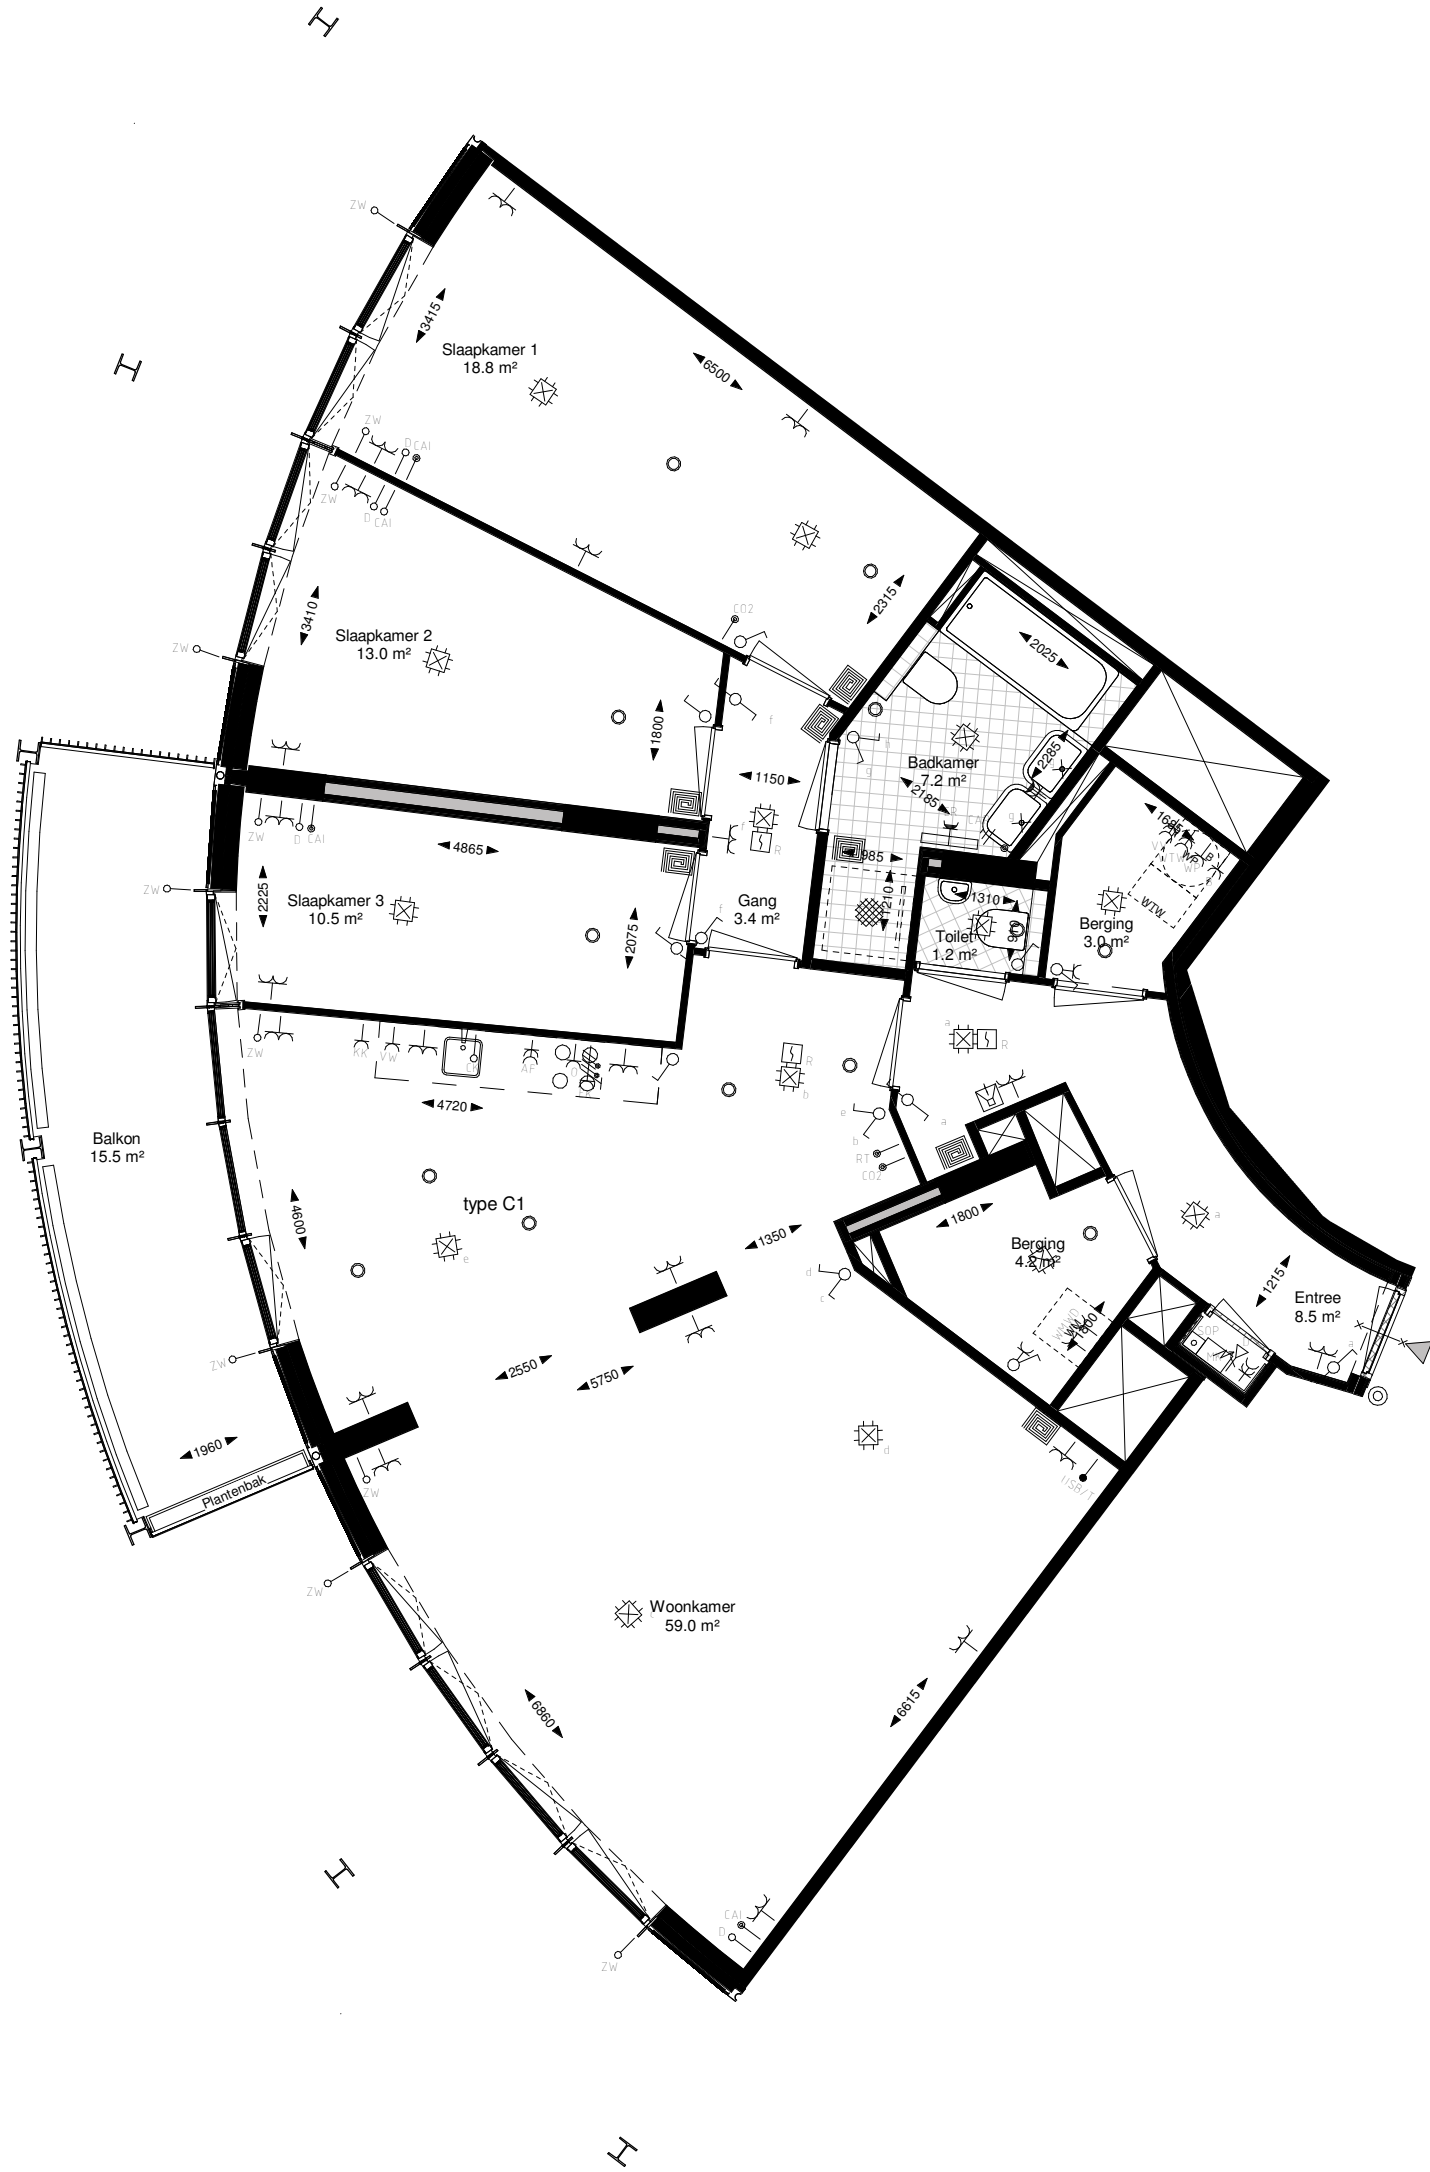

scale: 1 : 80

